

95929

Version 01

08-04-16


Scheidt & Bachmann
1001 Pawtucket Blvd.
Lowell, MA

Building Sign

Building Sign

Quantity: 1

- 1 2" Sq. Tube Alum. Frame Backer with .125 Alum. Faces Painted: White
- 2 1" Fabricated Aluminum Letters Painted: Black
Icon: Digitally Printed LJ40 Vinyl Face (Latex) (3M Lustre Overlam);
Stud Mounted to Backer Panel with 1/4-20 Studs and Const. Adhesive
- 3 Backer Mechanically Fastened to Wall with Aluminum Angle Clips

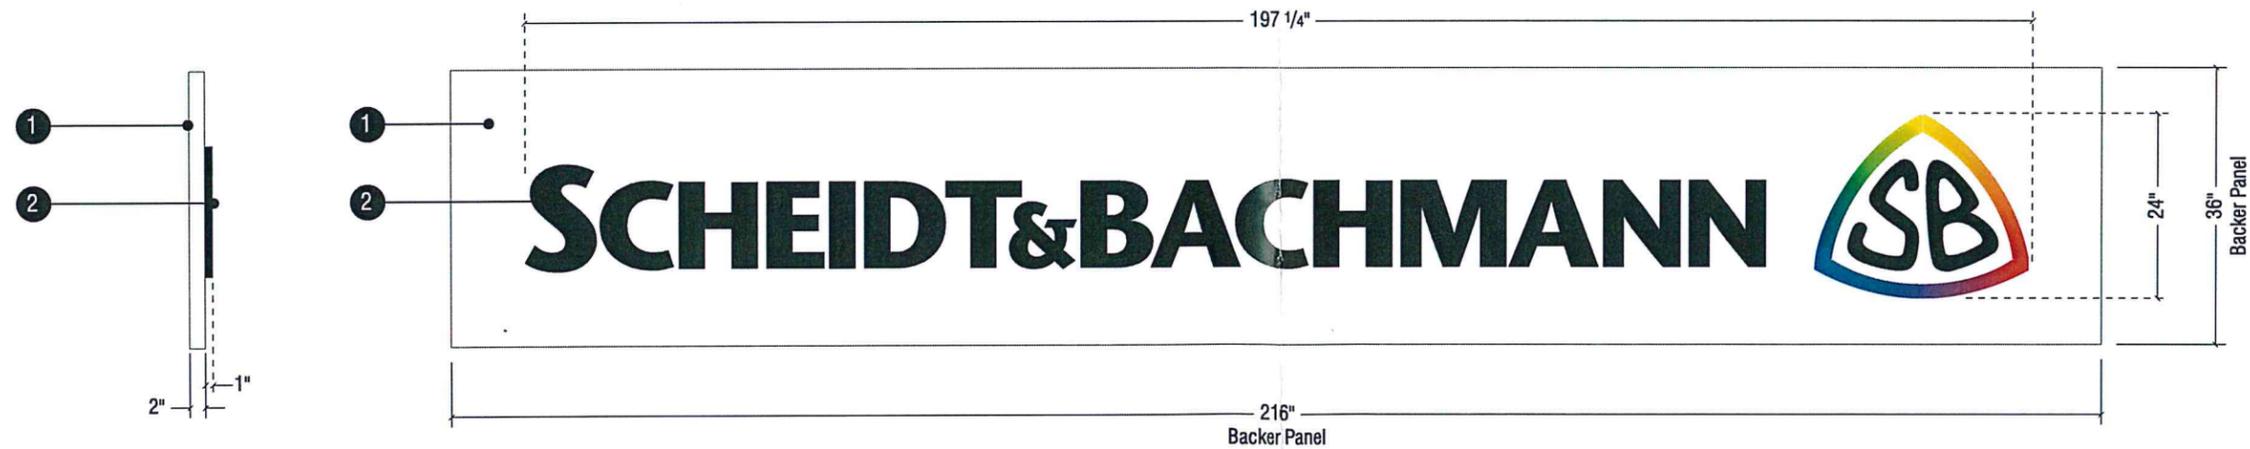

2 Elevation Fabrication
Scale: 1:10

1 Elevation Fabrication
Scale: 1:10



170 Liberty Street
Brockton, MA 02301
508-580-0094

SALES REPRESENTATIVE
Gwen Ferrigno

PROJECT MANAGER
Kelsey Almeida

ACCOUNT COORDINATOR
Marie Chase

DESIGNER
BM

SCALE 25%

SHEET
G01.00

©2015 This document and the designs herein were produced expressly for this project and remain the property of Sign Design, Inc. They may not be reproduced or used for any other purpose without the written consent/authorization of Sign Design, Inc. The colors printed on this page are strictly representational and should not be copied or reproduced in any way and/or used in connection with this project. Refer to color spec sheet for proper number match and system selection.